


NAME: _____
 LOCATION: _____
 JOB NO.: _____
 DATE: _____


EXTERIOR ELEVATION

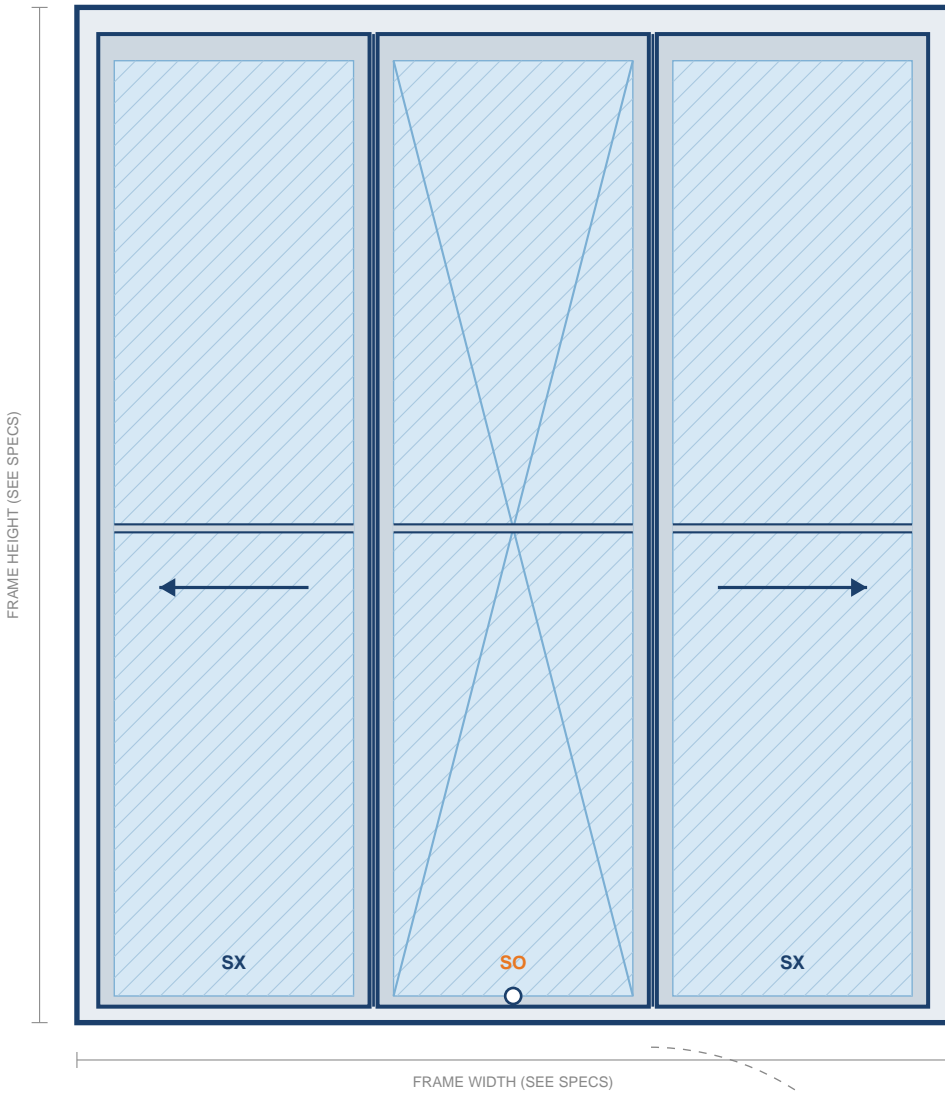

FLOOR PLAN



VERTICAL SECTION

 

MODEL	CONFIGURATION	FRAME WIDTH	FRAME HEIGHT	CLEAR OPENING	ROUGH OPENING (W)	ROUGH OPENING (H)
DT-2100	SX-SO-SX	10'-8" (128")	7'-6" to 8'-0"	38" NET SLIDE	129"	See height
DT-2100	SX-SO-SX	12'-0" (144")	7'-6" to 8'-0"	44" NET SLIDE	145"	See height