



DOORTRONIX, INC  
5783 C.R. 1219  
MALAKOFF, TX 75148  
TEL: 888-453-5196  
FAX: 888-579-4639  
www.doortronix.com

THE NEXT GENERATION OF AUTOMATIC DOORS


DOORTRONIX LINEAR BEARING 2100 SERIES

SO - SX


SINGLE SLIDE LEFT HAND FULL BREAKOUT

PROJECT INFORMATION

PROJECT NAME:  
LOCATION:  
DOOR  
NUMBERS:  
DATE: SHEET: SHEET: OF


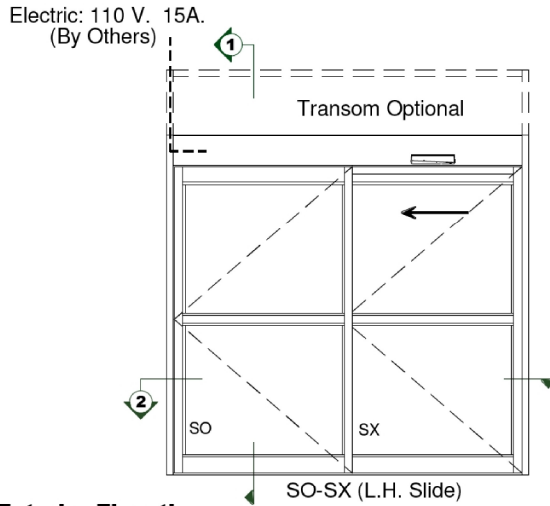


Exterior Elevation

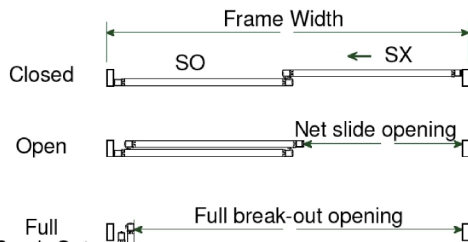

Elevations & floor plans  
Exterior View

Note:  
All Panels Are  
Capable Of Breakout  
From Any Position Of  
Travel

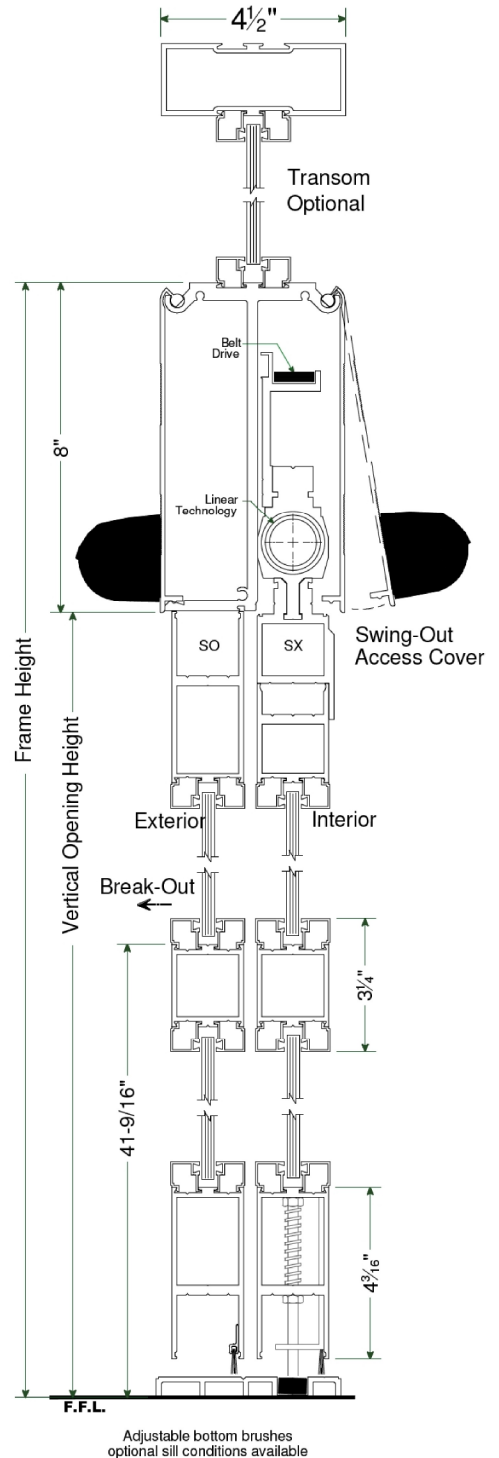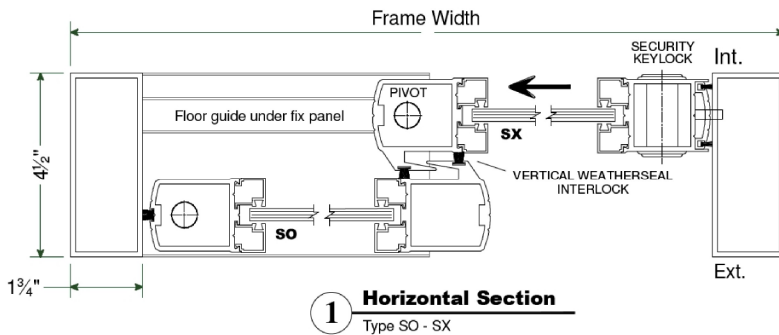

- NOTES
1. ELECTRICAL REQUIREMENTS: 120 VAC, 5 AMP MIN TO POWER OPERATOR BY ELECTRICAL CONTRACTOR.
  2. ROUGH OPENING SHALL PROVIDE 1/4"[6] SHIM SPACE ON SIDES AND TOP OF PACKAGE.
  3. LIMITS OF ACTIVATION AND SAFETY ZONES ARE FOR REFERENCE ONLY; SEE ANSI/BHMA A156.10 FOR DETAILED REQUIREMENTS.
  4. SEE SPECIFICATIONS FOR ADDITIONAL INFORMATION.

Model	Frame Width	Frame Height	Clear Door Opening	Vertical Opening	Full Breakout Opening	Rough Opening Width	Rough Opening Height
SO-SX	6'-6" (1981)	90" (2286)	33" (838)	82" (2083)	69" (2083)	78 -1/2" (1753)	90 -1/2" (2299)
SO-SX	7'-0" (2134)	90" (2286)	36" (915)	82" (2083)	75" (1829)	84 -1/2" (2146)	90 -1/2" (2299)
SO-SX	8'-0" (2438)	90" (2286)	42" (1067)	82" (2083)	87" (2137)	96 -1/2" (2451)	90 -1/2" (2299)
SO-SX	9'-0" (2743)	90" (2286)	48" (1219)	82" (2083)	99" (2438)	108 -1/2" (2756)	90 -1/2" (2299)

\*Imperial (Metric - mm) - Consult Factory For Custom Sizes